

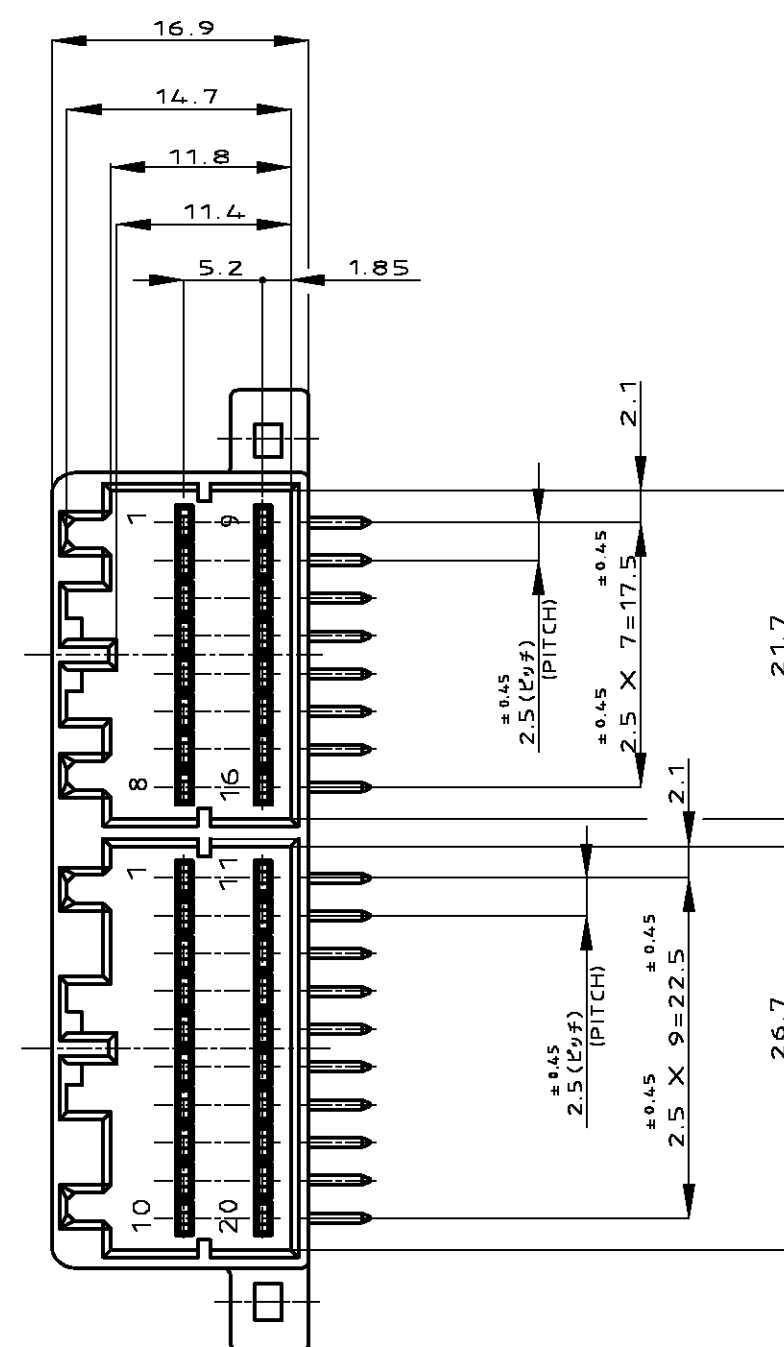




LOC	DIST	REVISIONS							
J	—	変更							
		P	LTR	DESCRIPTION			DATE	DWN	APVD
			D4	ADDED 1-5174912-2 ECR-08-005948			22APR08	TS	KB

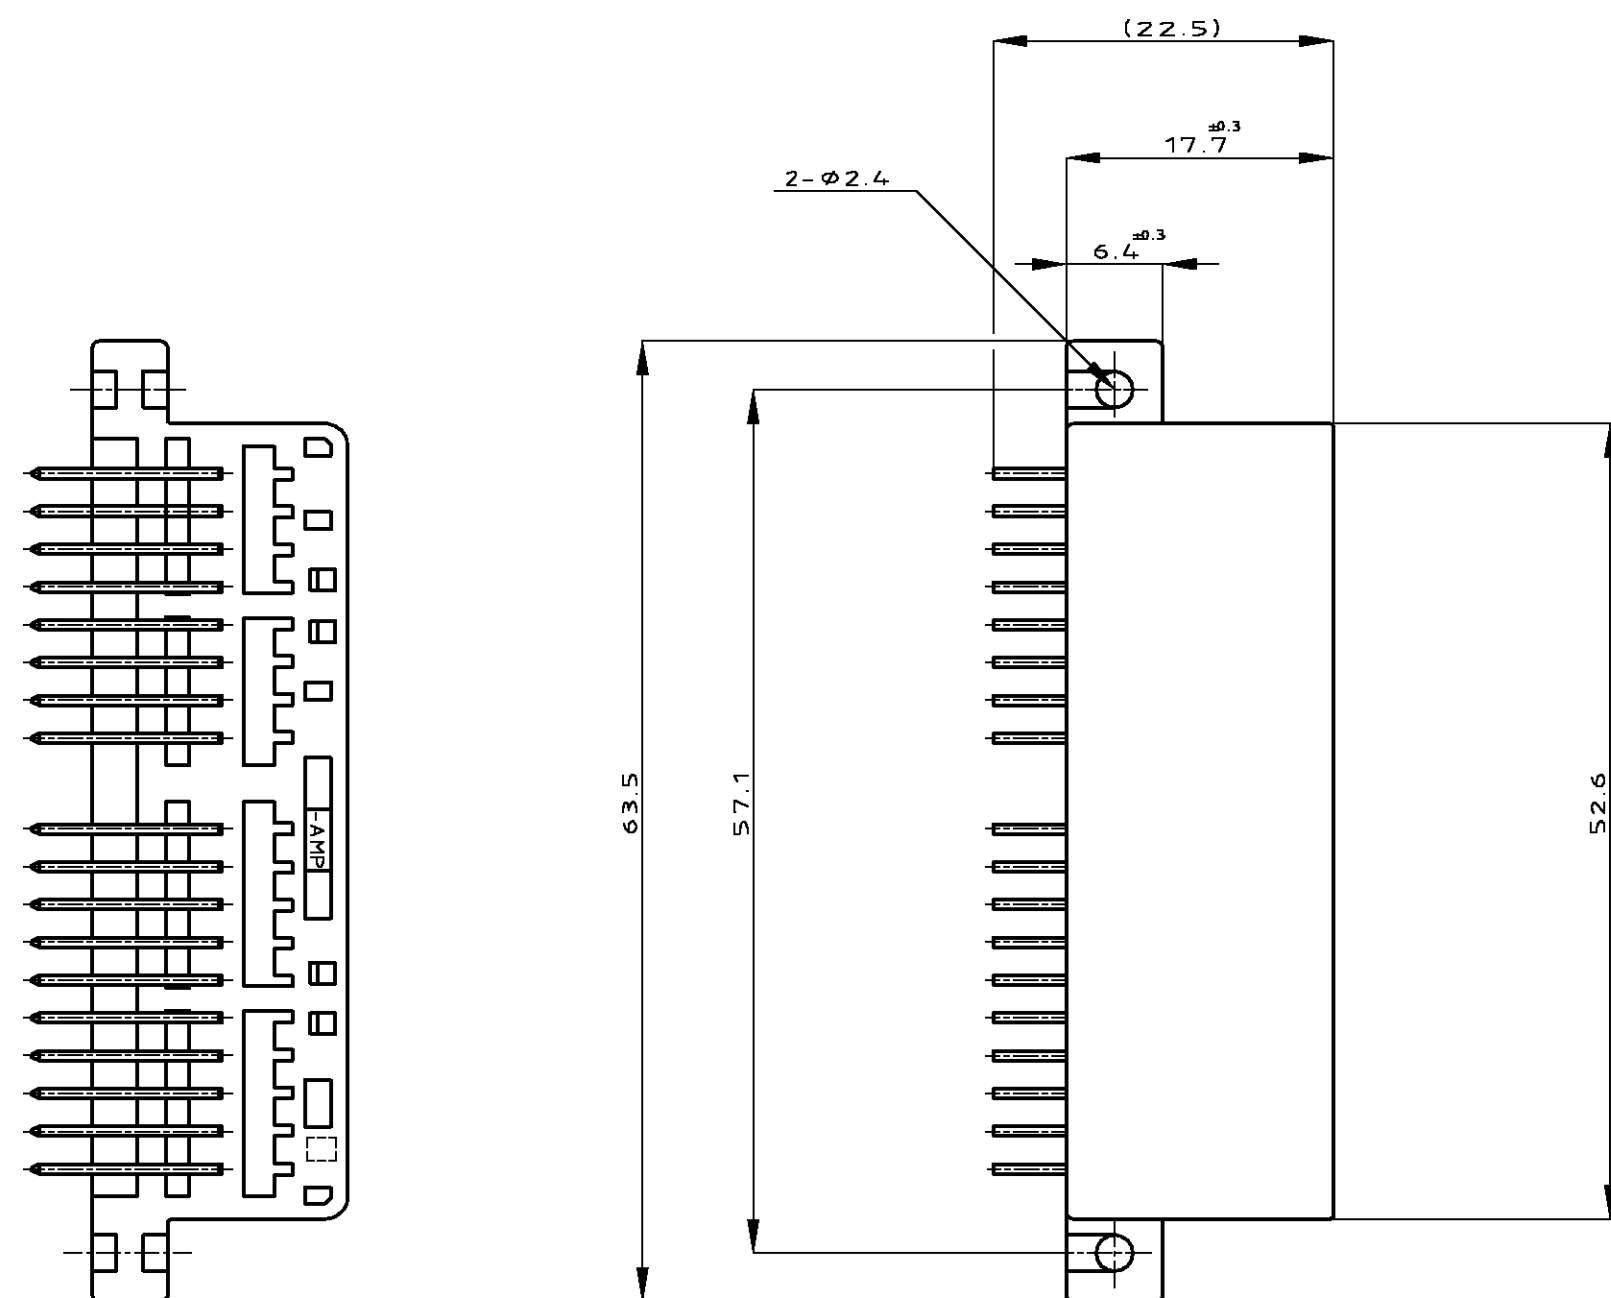

1. APPLICABLE P.C.BOARD THICKNESS 1.6mm
 2. RECOMMENDED MOUNTING SCREW: 3mm DIA, 6mm LENGTH (MIN.)
TAPPING SCREW SPECIFIED IN JIS B1115, B1122
(TIGHTENING TORQUE : 0.39N·m MAX.)
 3. THE MATING PLUG HOUSING PART NUMBER; 174909,174910
 4. APPLICABLE PRODUCT SPEC No. ; 108-5281
- ~~5.~~ CIRCUIT NUMBER.
- ~~6.~~ NON INSERTION CIRCUIT NUMBER 21~36

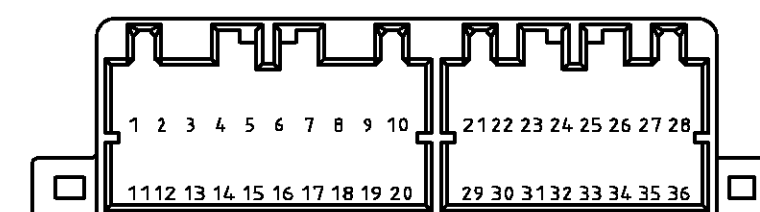

1. 適用プリント基板厚：1.6mm
2. 推奨取付ネジ：JIS B1115 , B1122 タッピンネジ, ナベ2種
呼び径3, 長さ6mm以上(締付トルク 0.39N・m)
3. 嵌合相手型番, 174.909, 174.910
4. 適用製品規格番号：108-5281
5. 回路番号(上図参照の事)
6. 端子抜け回路番号 21 ~ 36

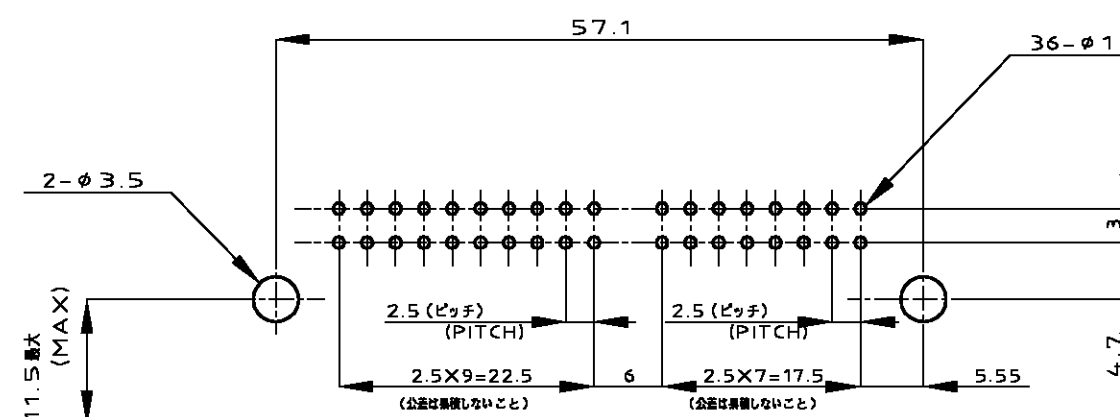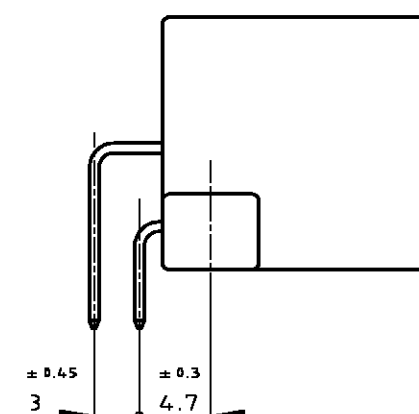

プリント基板取付け寸法 (公差±0.1)
(MOUNTING DIMENSIONS FOR P.C.BOARD: TOLERANCE ±0.1)
※ピッチ公差は累積しないこと (NON ACCUMULATE PITCH TOLERANCE)

	—	SELECTIVE-TIN (MATTE)	SELECTIVE GOLD × 36	全回路 (ALL CIRCUIT)	黒 (BLACK)	1-5174912-2
	SEE DWG 9-174912-2					9-174912-2
OBSOLETE	—	TIN-LEAD	SELECTIVE GOLD × 1	②①	黒 (BLACK)	8-174912-2
	PRE-TIN × 35					
	②① ~ ③⑥	PRE-TIN × 20		—	黒 (BLACK)	7-174912-2
	—	TIN-LEAD	SELECTIVE GOLD × 4	⑩ ⑪ ⑮ ⑯	灰 (GRAY)	6-174912-6
		PRE-TIN × 32				
	—	TIN-LEAD	SELECTIVE GOLD × 2	⑩ ⑪	黒 (BLACK)	5-174912-2
		PRE-TIN × 34				
	—	TIN-LEAD	SELECTIVE GOLD × 4	⑪ ⑫ ⑮ ⑶	黒 (BLACK)	4-174912-2
		PRE-TIN × 32				
	—	TIN-LEAD	SELECTIVE GOLD × 6	⑩ ⑪ ⑫ ⑮ ⑯ ⑶	灰 (GRAY)	3-174912-6
		PRE-TIN × 30				
	—	TIN-LEAD	SELECTIVE GOLD × 5	⑩ ⑪ ⑫ ⑮ ⑯	黒 (BLACK)	2-174912-2
		PRE-TIN × 31				
	—	TIN-LEAD	SELECTIVE GOLD × 36	全回路 (ALL CIRCUIT)	黒 (BLACK)	1-174912-2
	—	PRE-TIN × 36		—	黒 (BLACK)	174912-2
NON INSERTION CIRCUIT NUMBER タブ抜き箇所 ⑥	SOLDERING SIDE 半田付け部	CONTACT SIDE 接触部側	CIRCUIT NO OF GOLD PLATED CONTACT 金めっき端子使用回路番号 ⑤	HOUSING COLOR ハウジング色	PART NUMBER 型番	
	CONTACT FINISH コンタクト仕上げ					

THIS DRAWING IS A CONTROLLED DOCUMENT.

DIMENSIONS: 単位: 特 mm		TOLERANCES UNLESS OTHERWISE SPECIFIED: 一般公差		CHK K.BETSUI 18MARD4		Yuko Electronics Corporation Kawasaki, Japan	
		0 PLC ± — 1 PLC ± — 2 PLC ± — 3 PLC ± — 4 PLC ± — ANGLES ± —		APVD K.BETSUI 18MARD4		NAME 名称	
MATERIAL 材料		FINISH 仕上		PRODUCT SPEC 製品規格 SEE NOTE 4		040 SERIES MULTI-LOCK I/O CONNECTOR MK-II 36POSITION CAP HOUSING ASSEMBLY	
HSG: PBT ハウジング: PBT CONTACT: BRASS コンタクト: 黄銅		SEE TABLE		APPLICATION SPEC 取付適用規格 —		SIZE A2	
				WEIGHT 11.3 g		CAGE CODE 00779	
				CUSTOMER DRAWING		DRAWING NO 番号 174912	
						RESTRICTED TO —	
						SCALE 1:1	
						SHEET 1 OF 1	
						REV D4	

TOLERANCE UNLESS
OTHERWISE SPECIFIED:
一般公差

$0 < x \leq 10$	: ± 0.2
$10 < x \leq 30$	: ± 0.25
$30 < x \leq 100$	: ± 0.3
ANGLE ;	$\pm 3^\circ$

角度